



LOWER FLOOR LEVEL

626m<sup>2</sup>

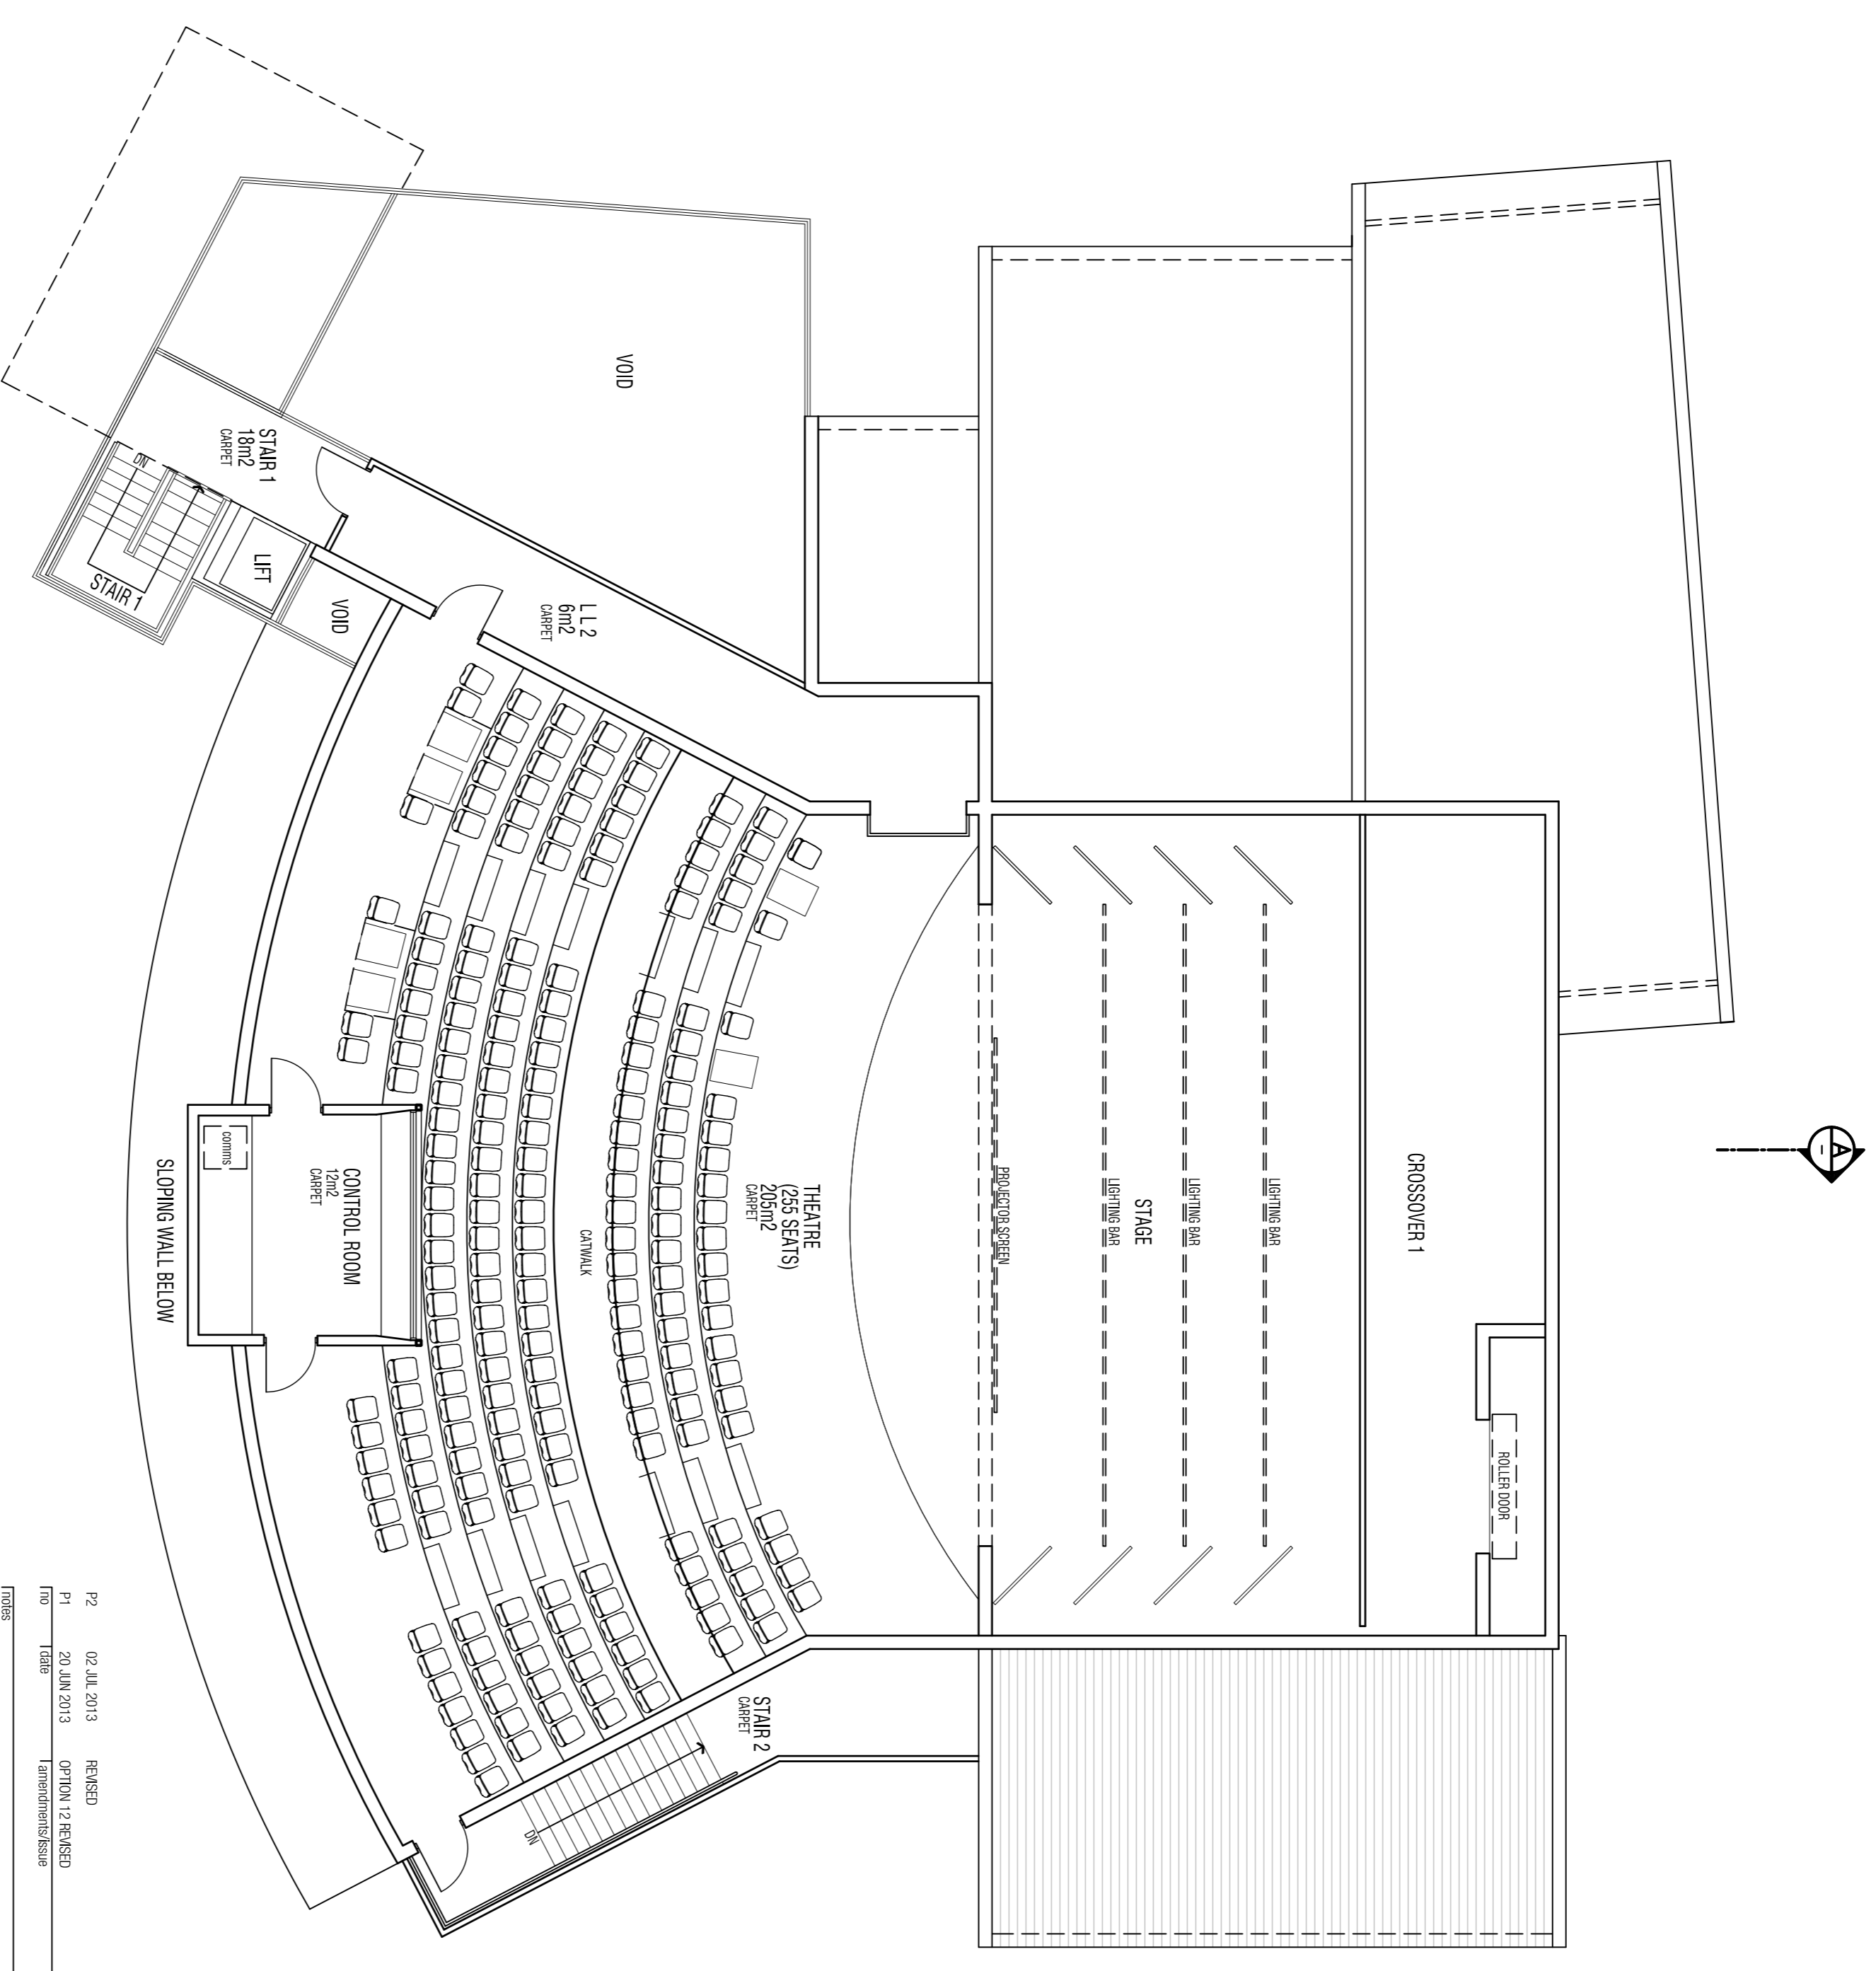


UPPER FLOOR LEVEL

241m<sup>2</sup>

 

P2	02 JUL 2013	REVISED	AL
P1	20 JUN 2013	OPTION 12 REVISED	AL
TR		TRAMPOLINE/STAIRS	TRAMP

Henderson + Lodge Pty Ltd ABN 22 004 668 283  
 10th floor 46 William Street Melbourne 3000 Victoria Australia  
 Telephone 03 9611 6620 telefax 03 9611 6900  
 www.hendersonlodge.com

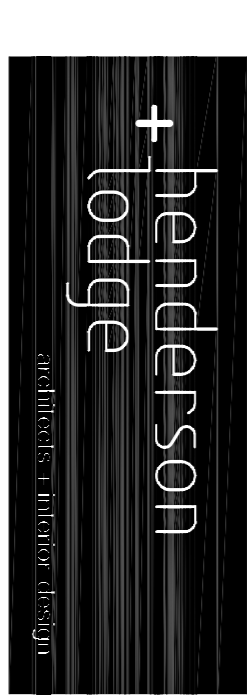

DO NOT SCALE FROM DRAWINGS.  
 VERIFY ALL DIMENSIONS ON SITE BEFORE COMMENCING CONSTRUCTION.  
 THIS DRAWING IS COPYRIGHT ©

CRC MELTON  
 BILWANS RAOD MELTON  
 NEW PERFORMING ARTS

CONCEPT DESIGN  
 FLOOR PLAN  
 OPTION 12

Drawn by 1:100 @ A1  
 Checked by JS  
 Date MAY 2013  
 Issue no 11004  
 Drawing no SK 17  
 Rev no P2

